




1 TRASH ENCLOSURE ELEV
SCALE: 1/4" = 1'-0"

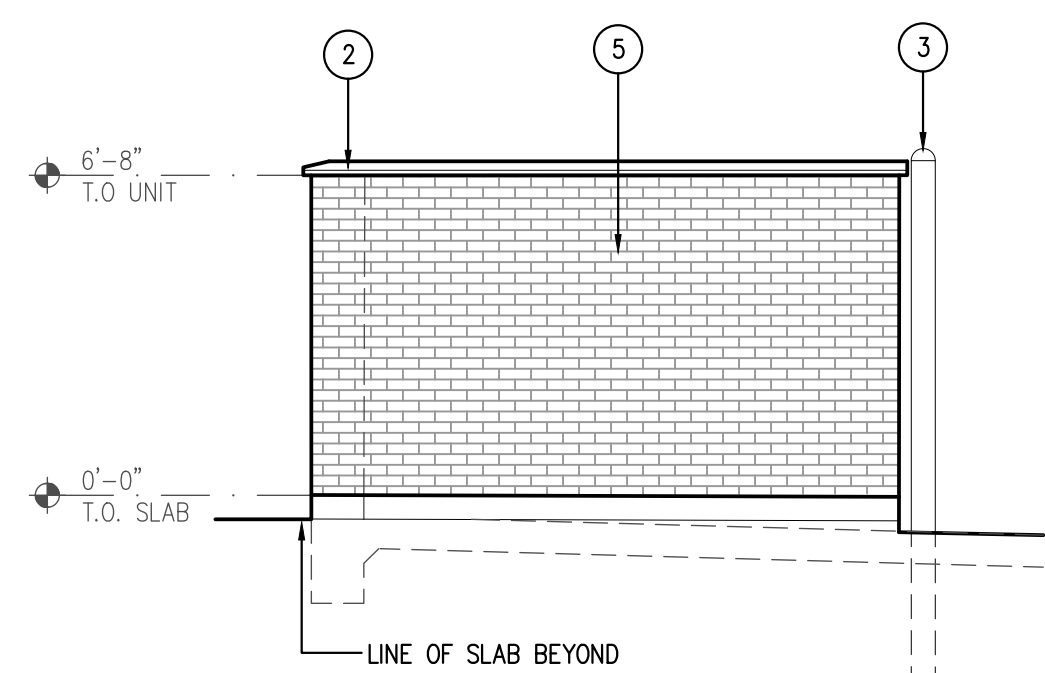


2 TRASH ENCLOSURE ELEV
SCALE: 1/4" = 1'-0"

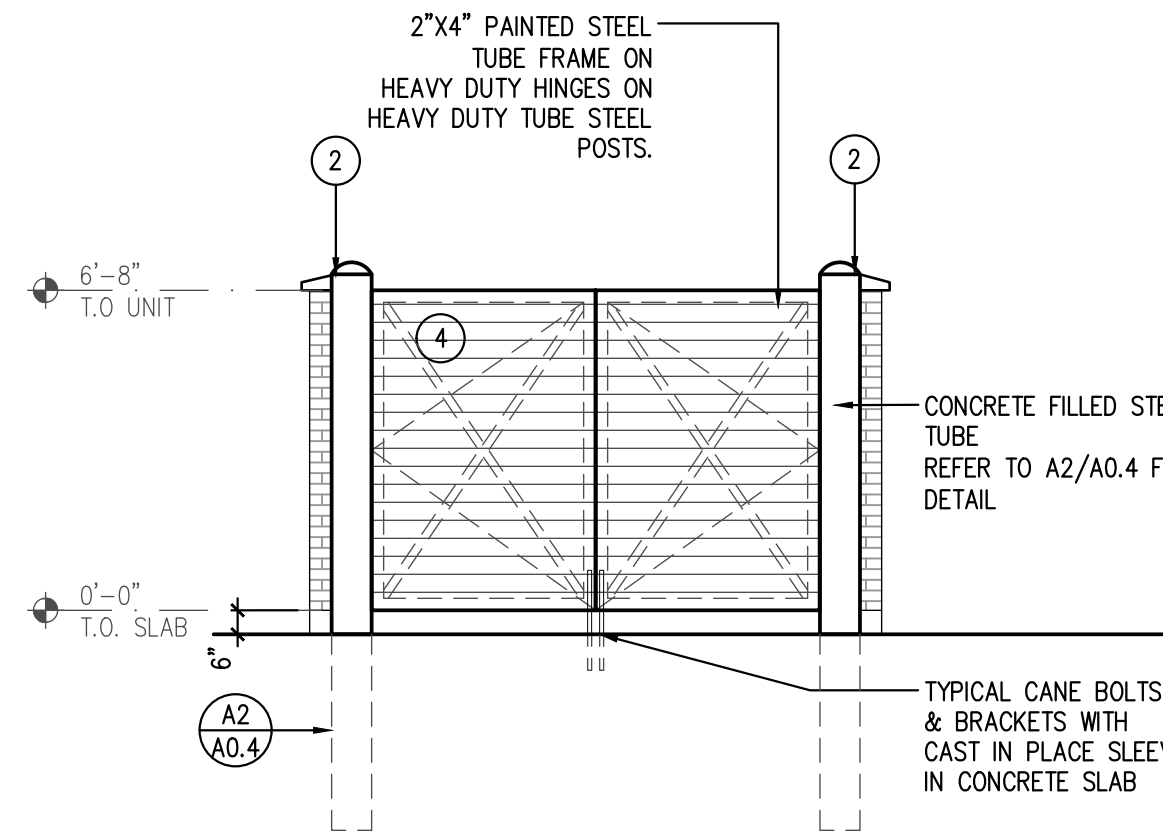

3 TRASH ENCLOSURE ELEV
SCALE: 1/4" = 1'-0"

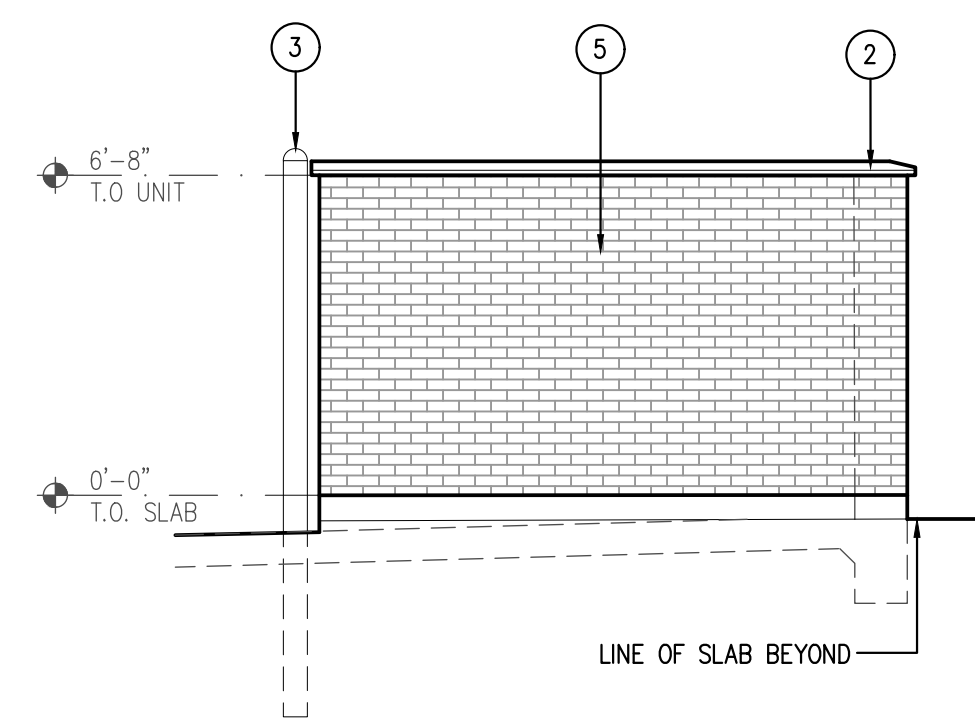


4 TRASH ENCLOSURE ELEV
SCALE: 1/4" = 1'-0"

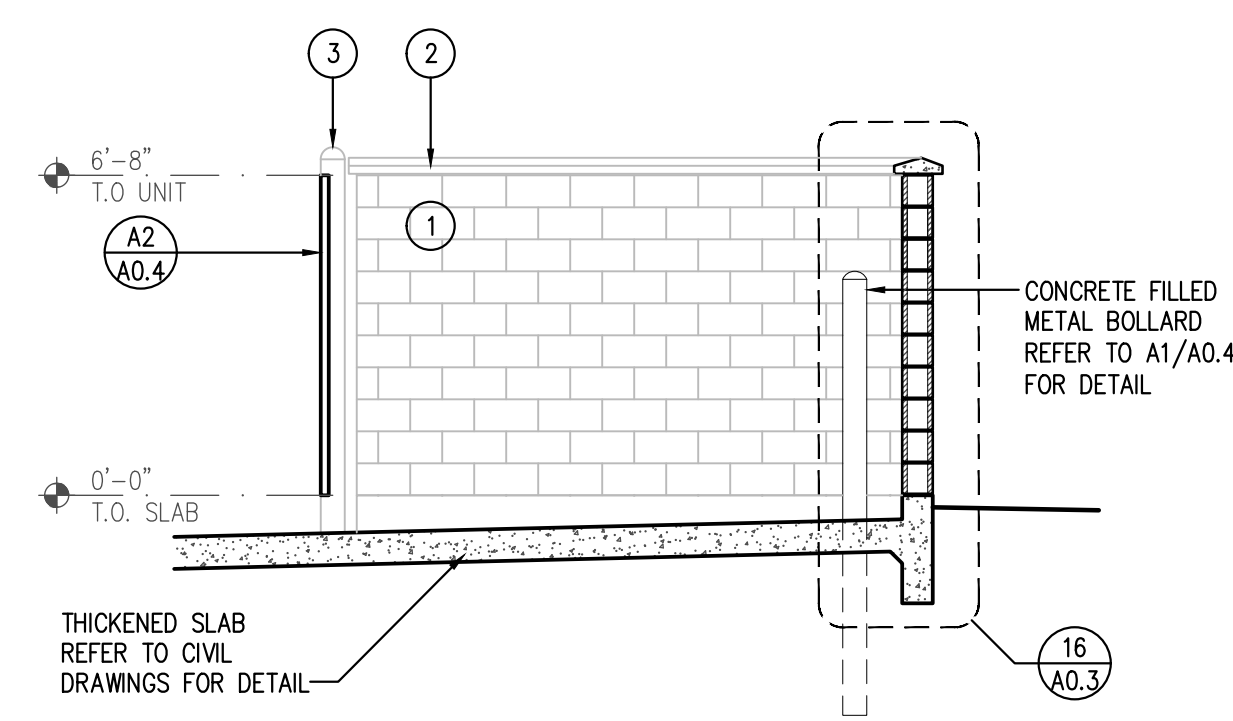


5 TRASH ENCLOSURE SECTION
SCALE: 1/4" = 1'-0"


- SITE FINISH LEGEND**
- 1 PAINTED CMU
COLOR: SW #7664 STEELY GRAY
 - 2 SILICA CONCRETE CAP
COLOR: TO MATCH SW #7664 STEELY GRAY
 - 3 PAINTED METAL POST
COLOR: SW #7664 STEELY GRAY
 - 4 PAINTED CORRUGATED METAL GATE
COLOR: SW #7664 STEELY GRAY
 - 5 NATURAL THIN BRICK
COLOR: 507 EMPIRE
SIZE: KING
TEXTURE: WIRE
COURSE: HALF RUNNING BOND
MANUFACTURER: METROBRICK
CONTACT: JASON HAMILTON, jhamilton@brick.com

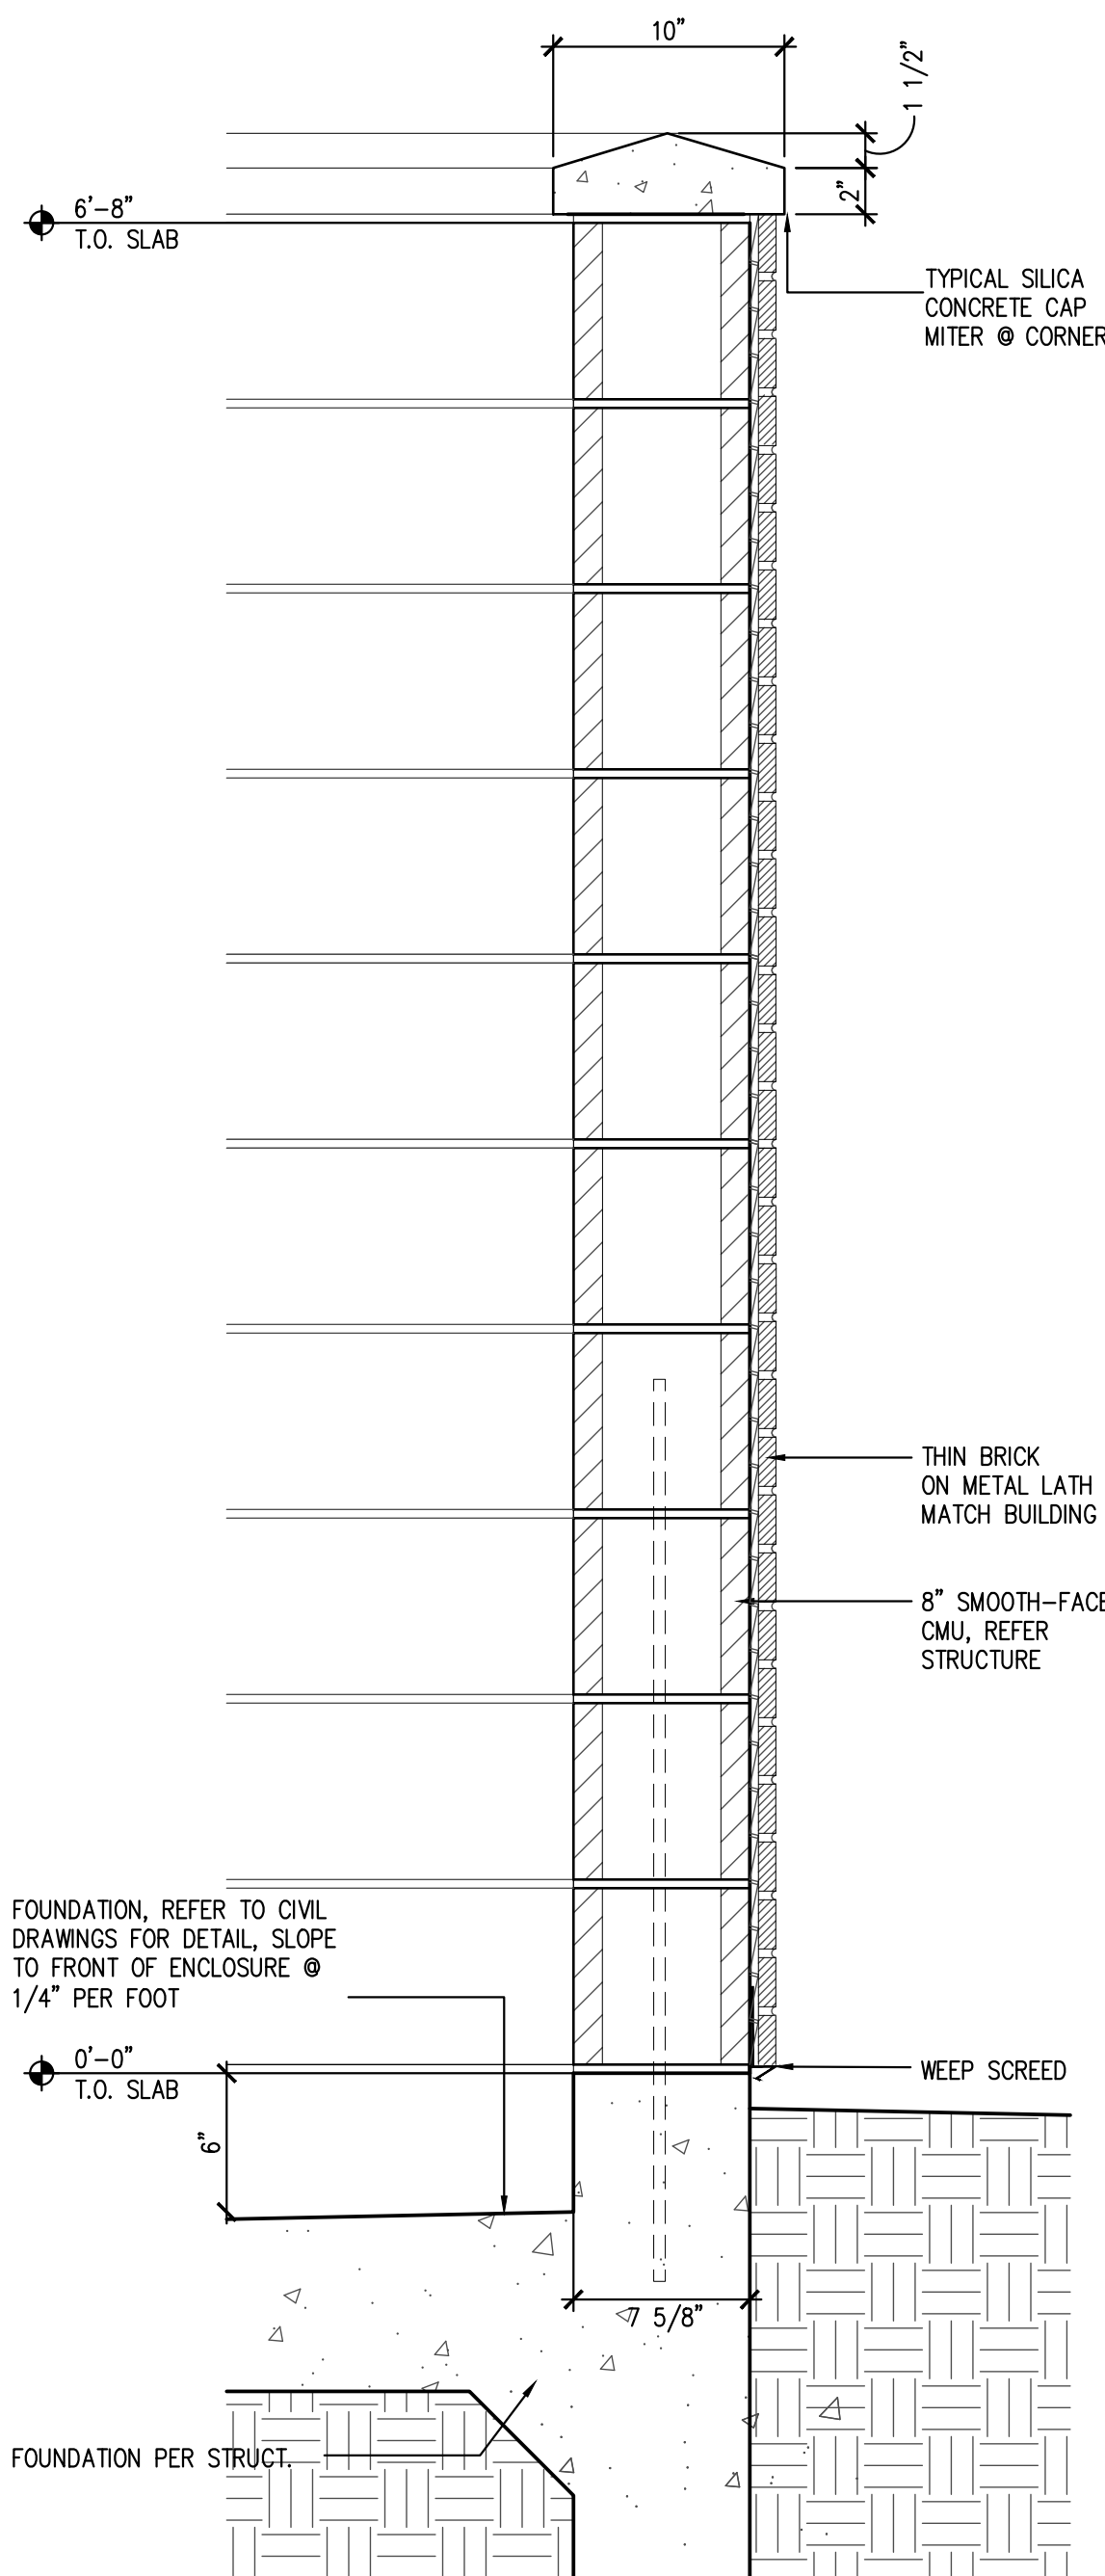


16 TRASH ENCLOSURE WALL SECTION
SCALE: 1 1/2" = 1'-0"

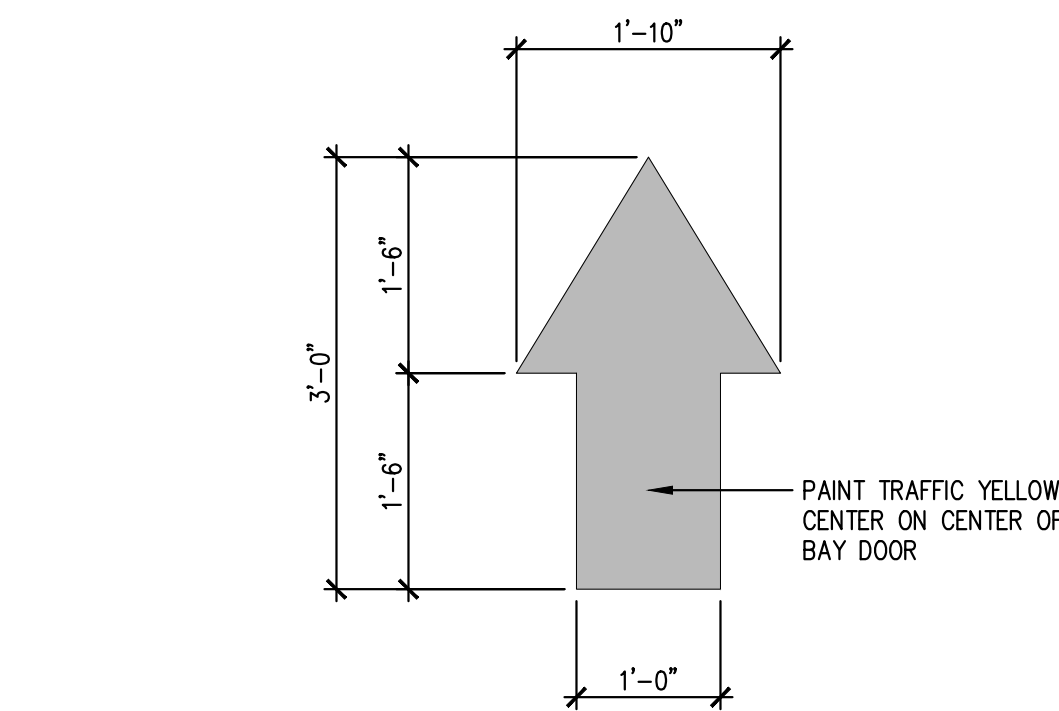


12 PAINTED TRAFFIC ARROW
SCALE: 3/4" = 1'-0"

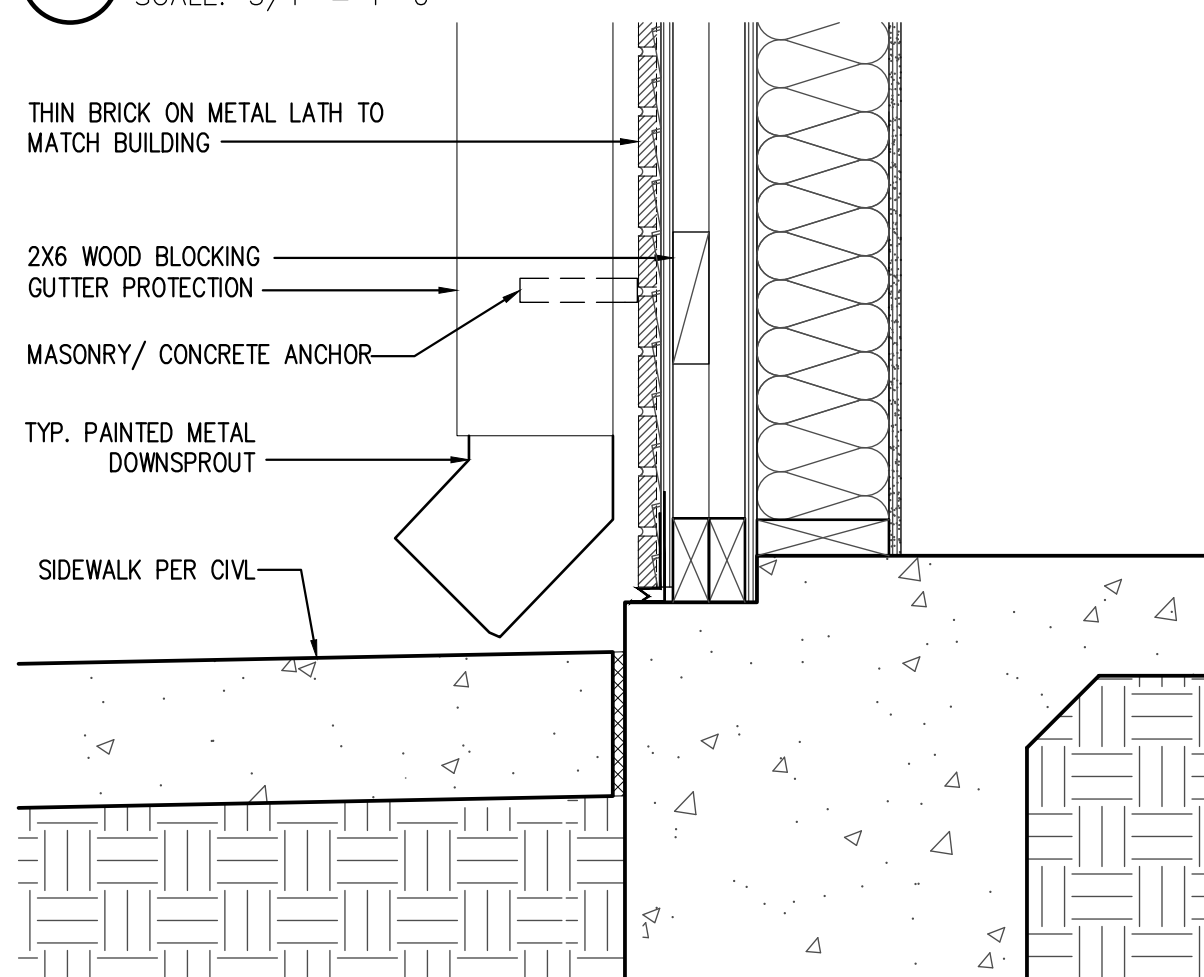


17 SLAB @ DOWNSPOUT DETAIL
SCALE: 1 1/2" = 1'-0"

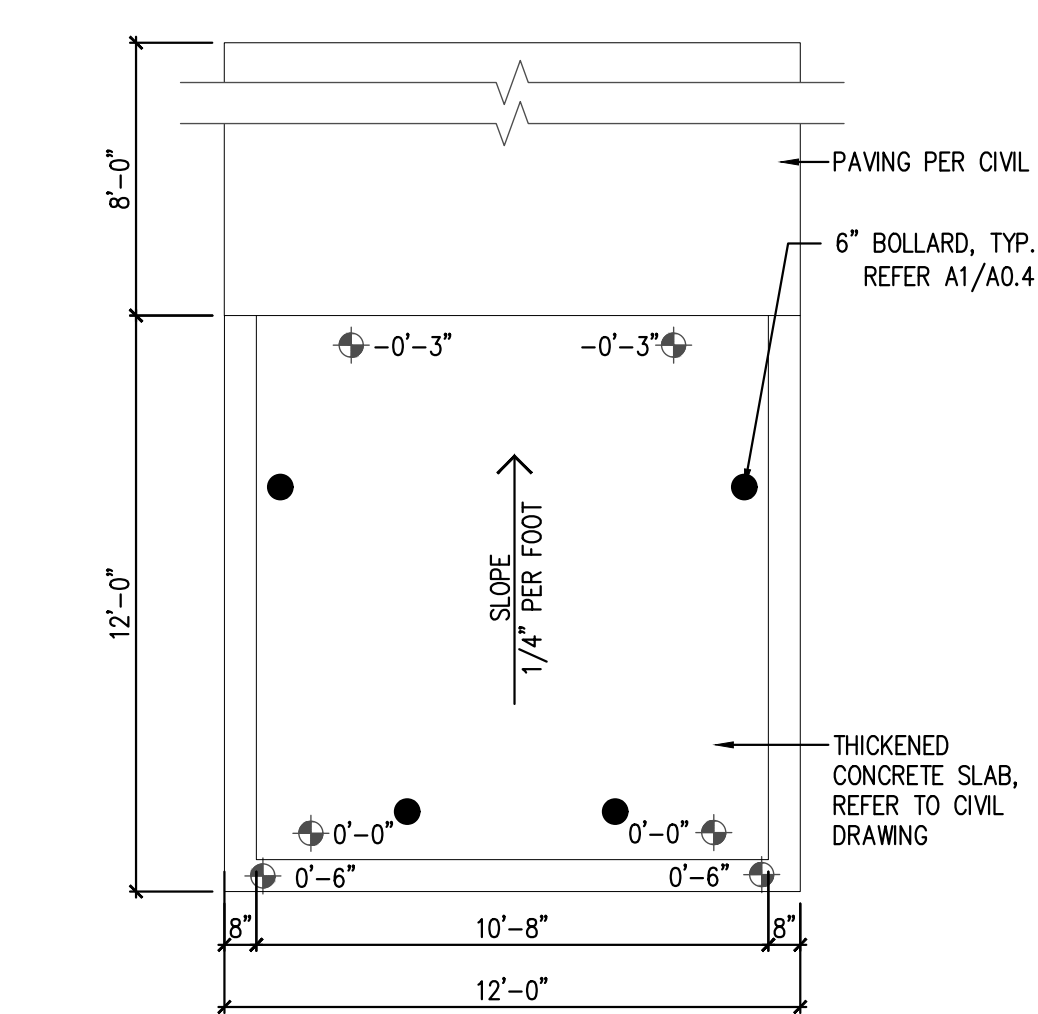


8 TRASH ENCLOSURE FOUNDATION PLAN
SCALE: 1/4" = 1'-0"

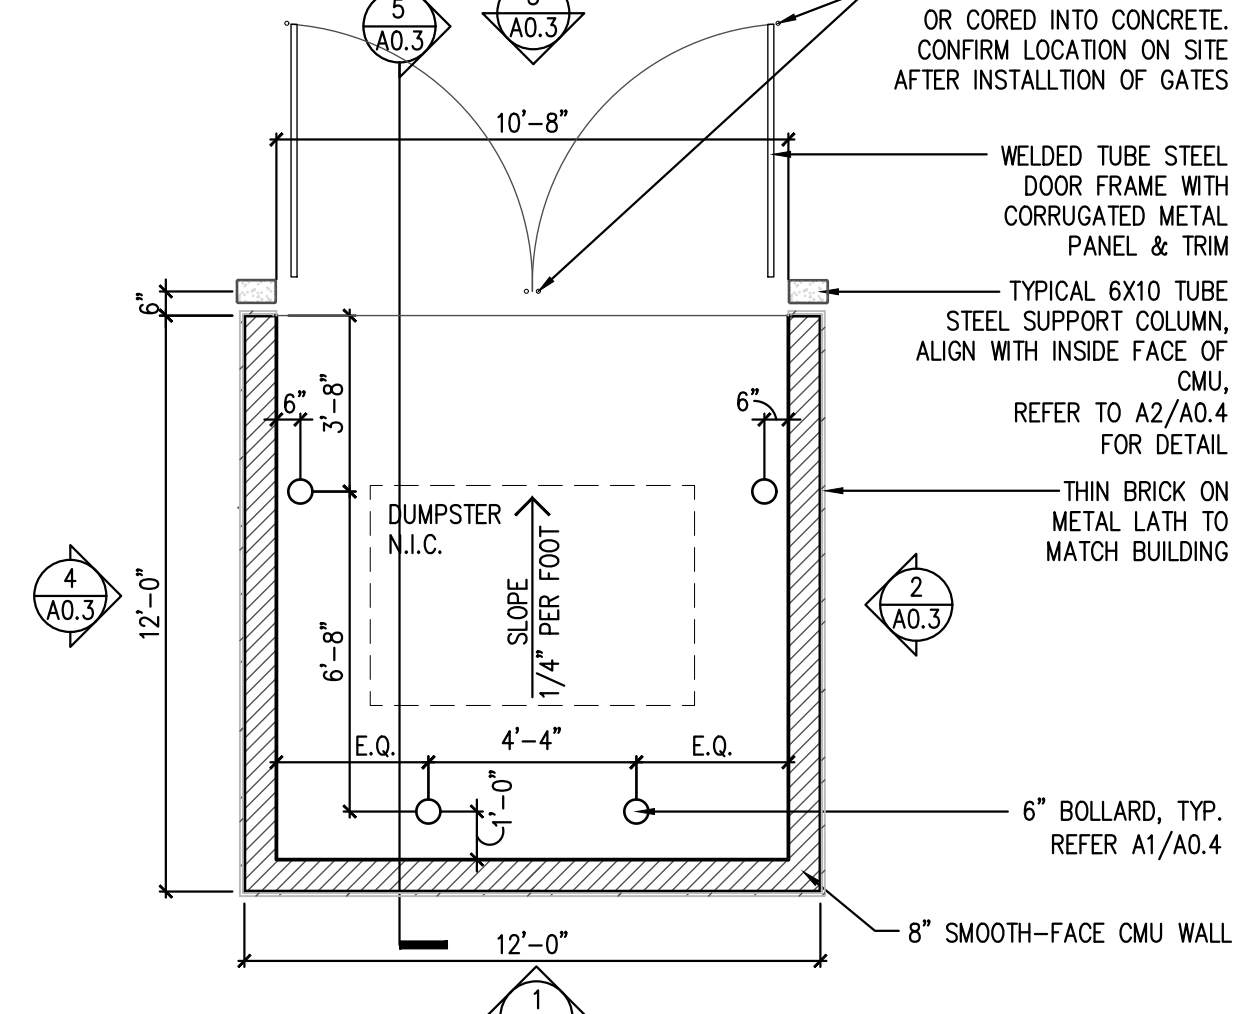


9 TRASH ENCLOSURE WALL PLAN
SCALE: 1/4" = 1'-0"

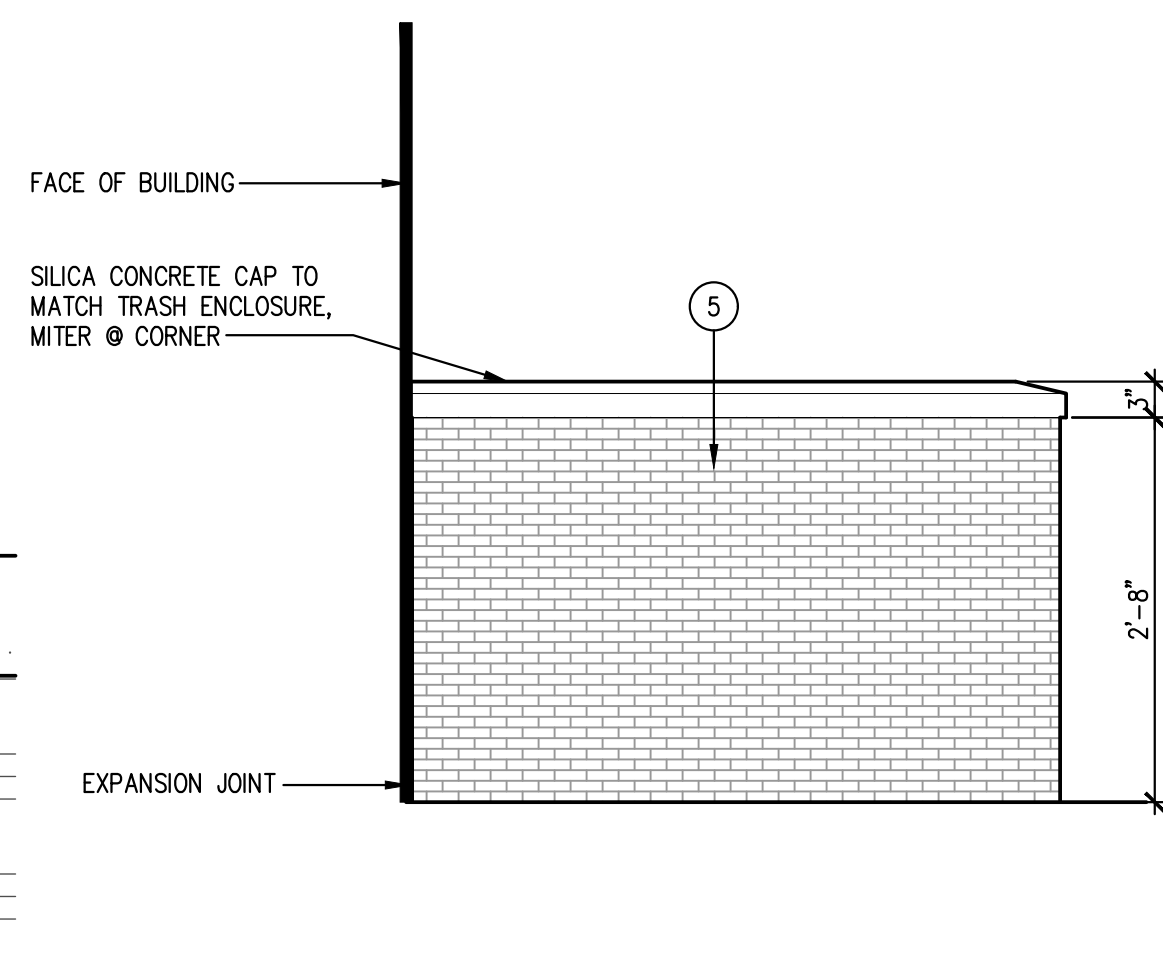


18 HVAC PAD ELEVATION
SCALE: 1 1/2" = 1'-0"

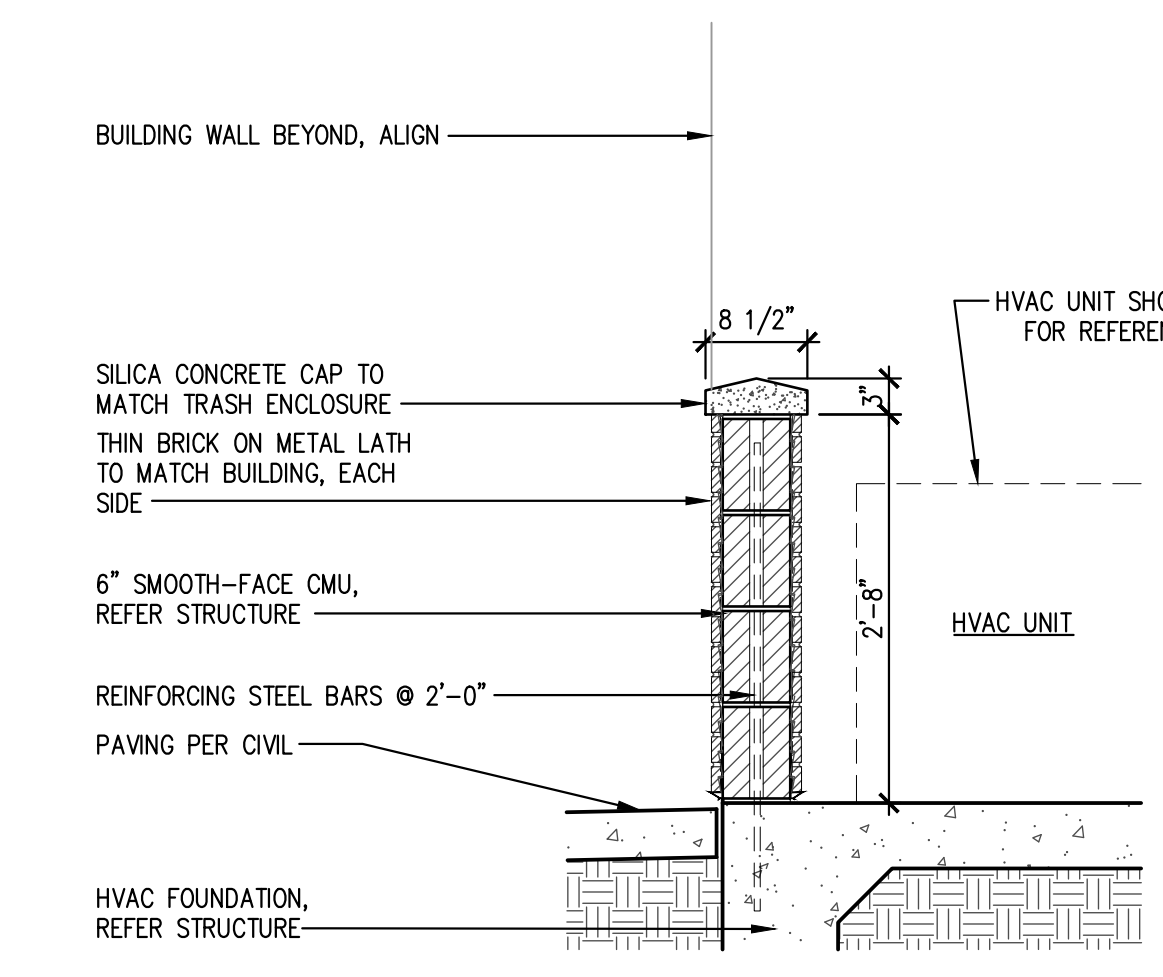

19 HVAC PAD WALL SECTION
SCALE: 1 1/2" = 1'-0"

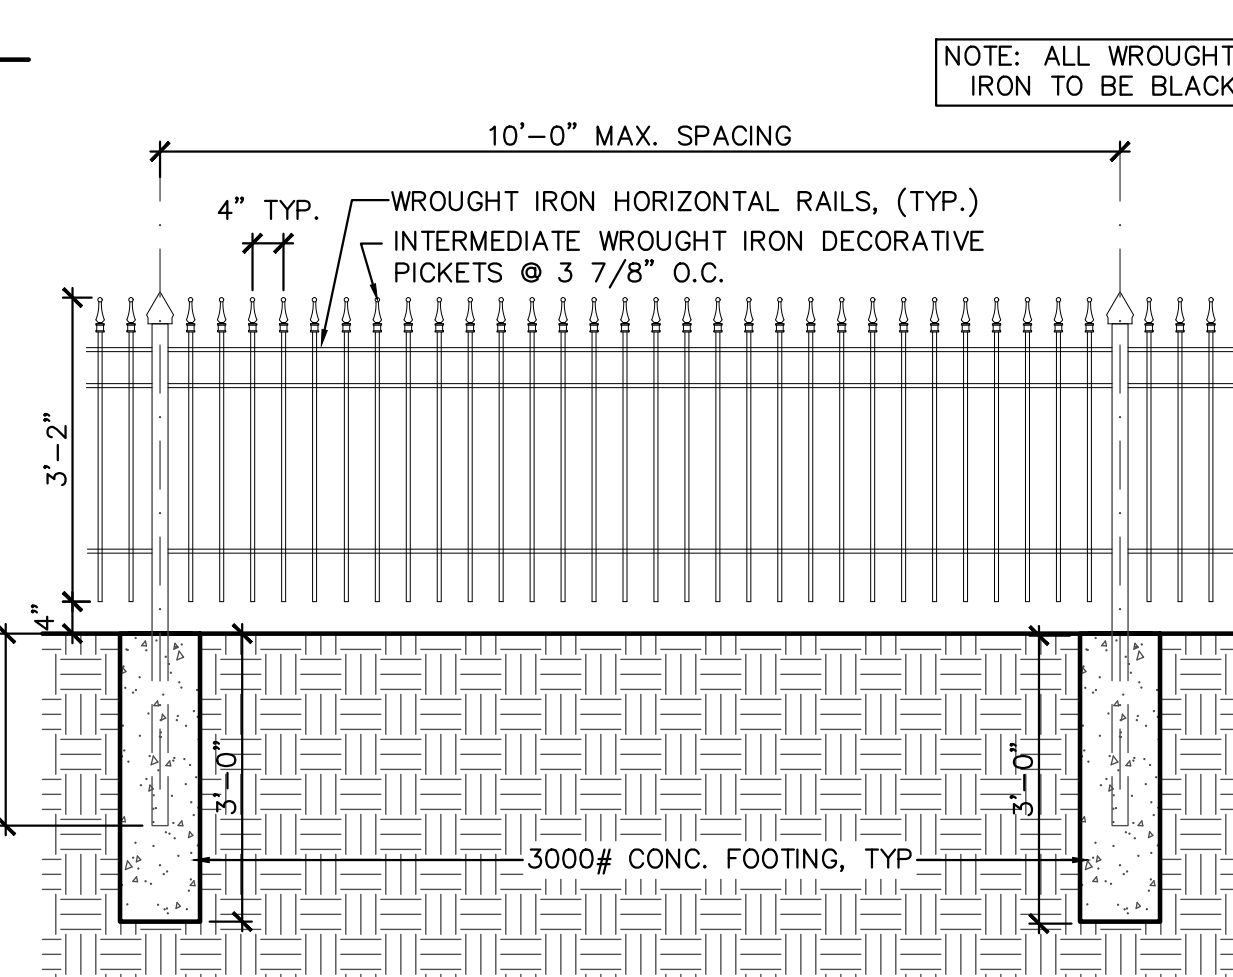

15 RETAINING WALL WROUGHT IRON FENCE
SCALE: 1/2" = 1'-0"

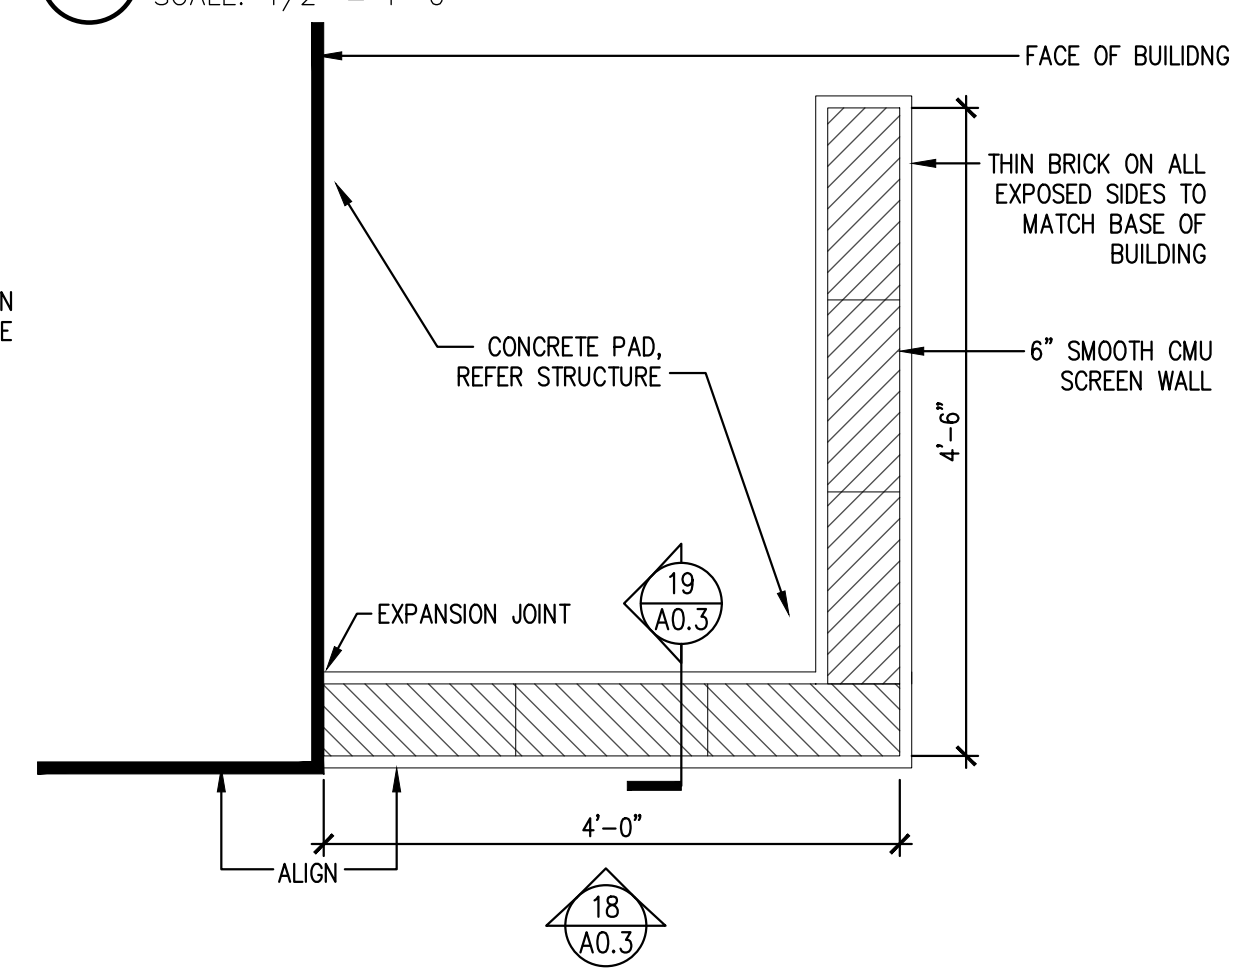

20 HVAC PAD ENLARGED PLAN
SCALE: 1 1/2" = 1'-0"