


BASIS OF BEARING

THE BEARINGS SHOWN HEREON ARE BASED ON THE MONUMENT LINE OF MARATHON DRIVE AS SHOWN ON TRACT MAP NO. 5137, RECORDED IN BOOK 162, MAPS, PAGE 23, ALAMEDA COUNTY RECORDS. THAT BEARING IS N 89° 10' 38" W.

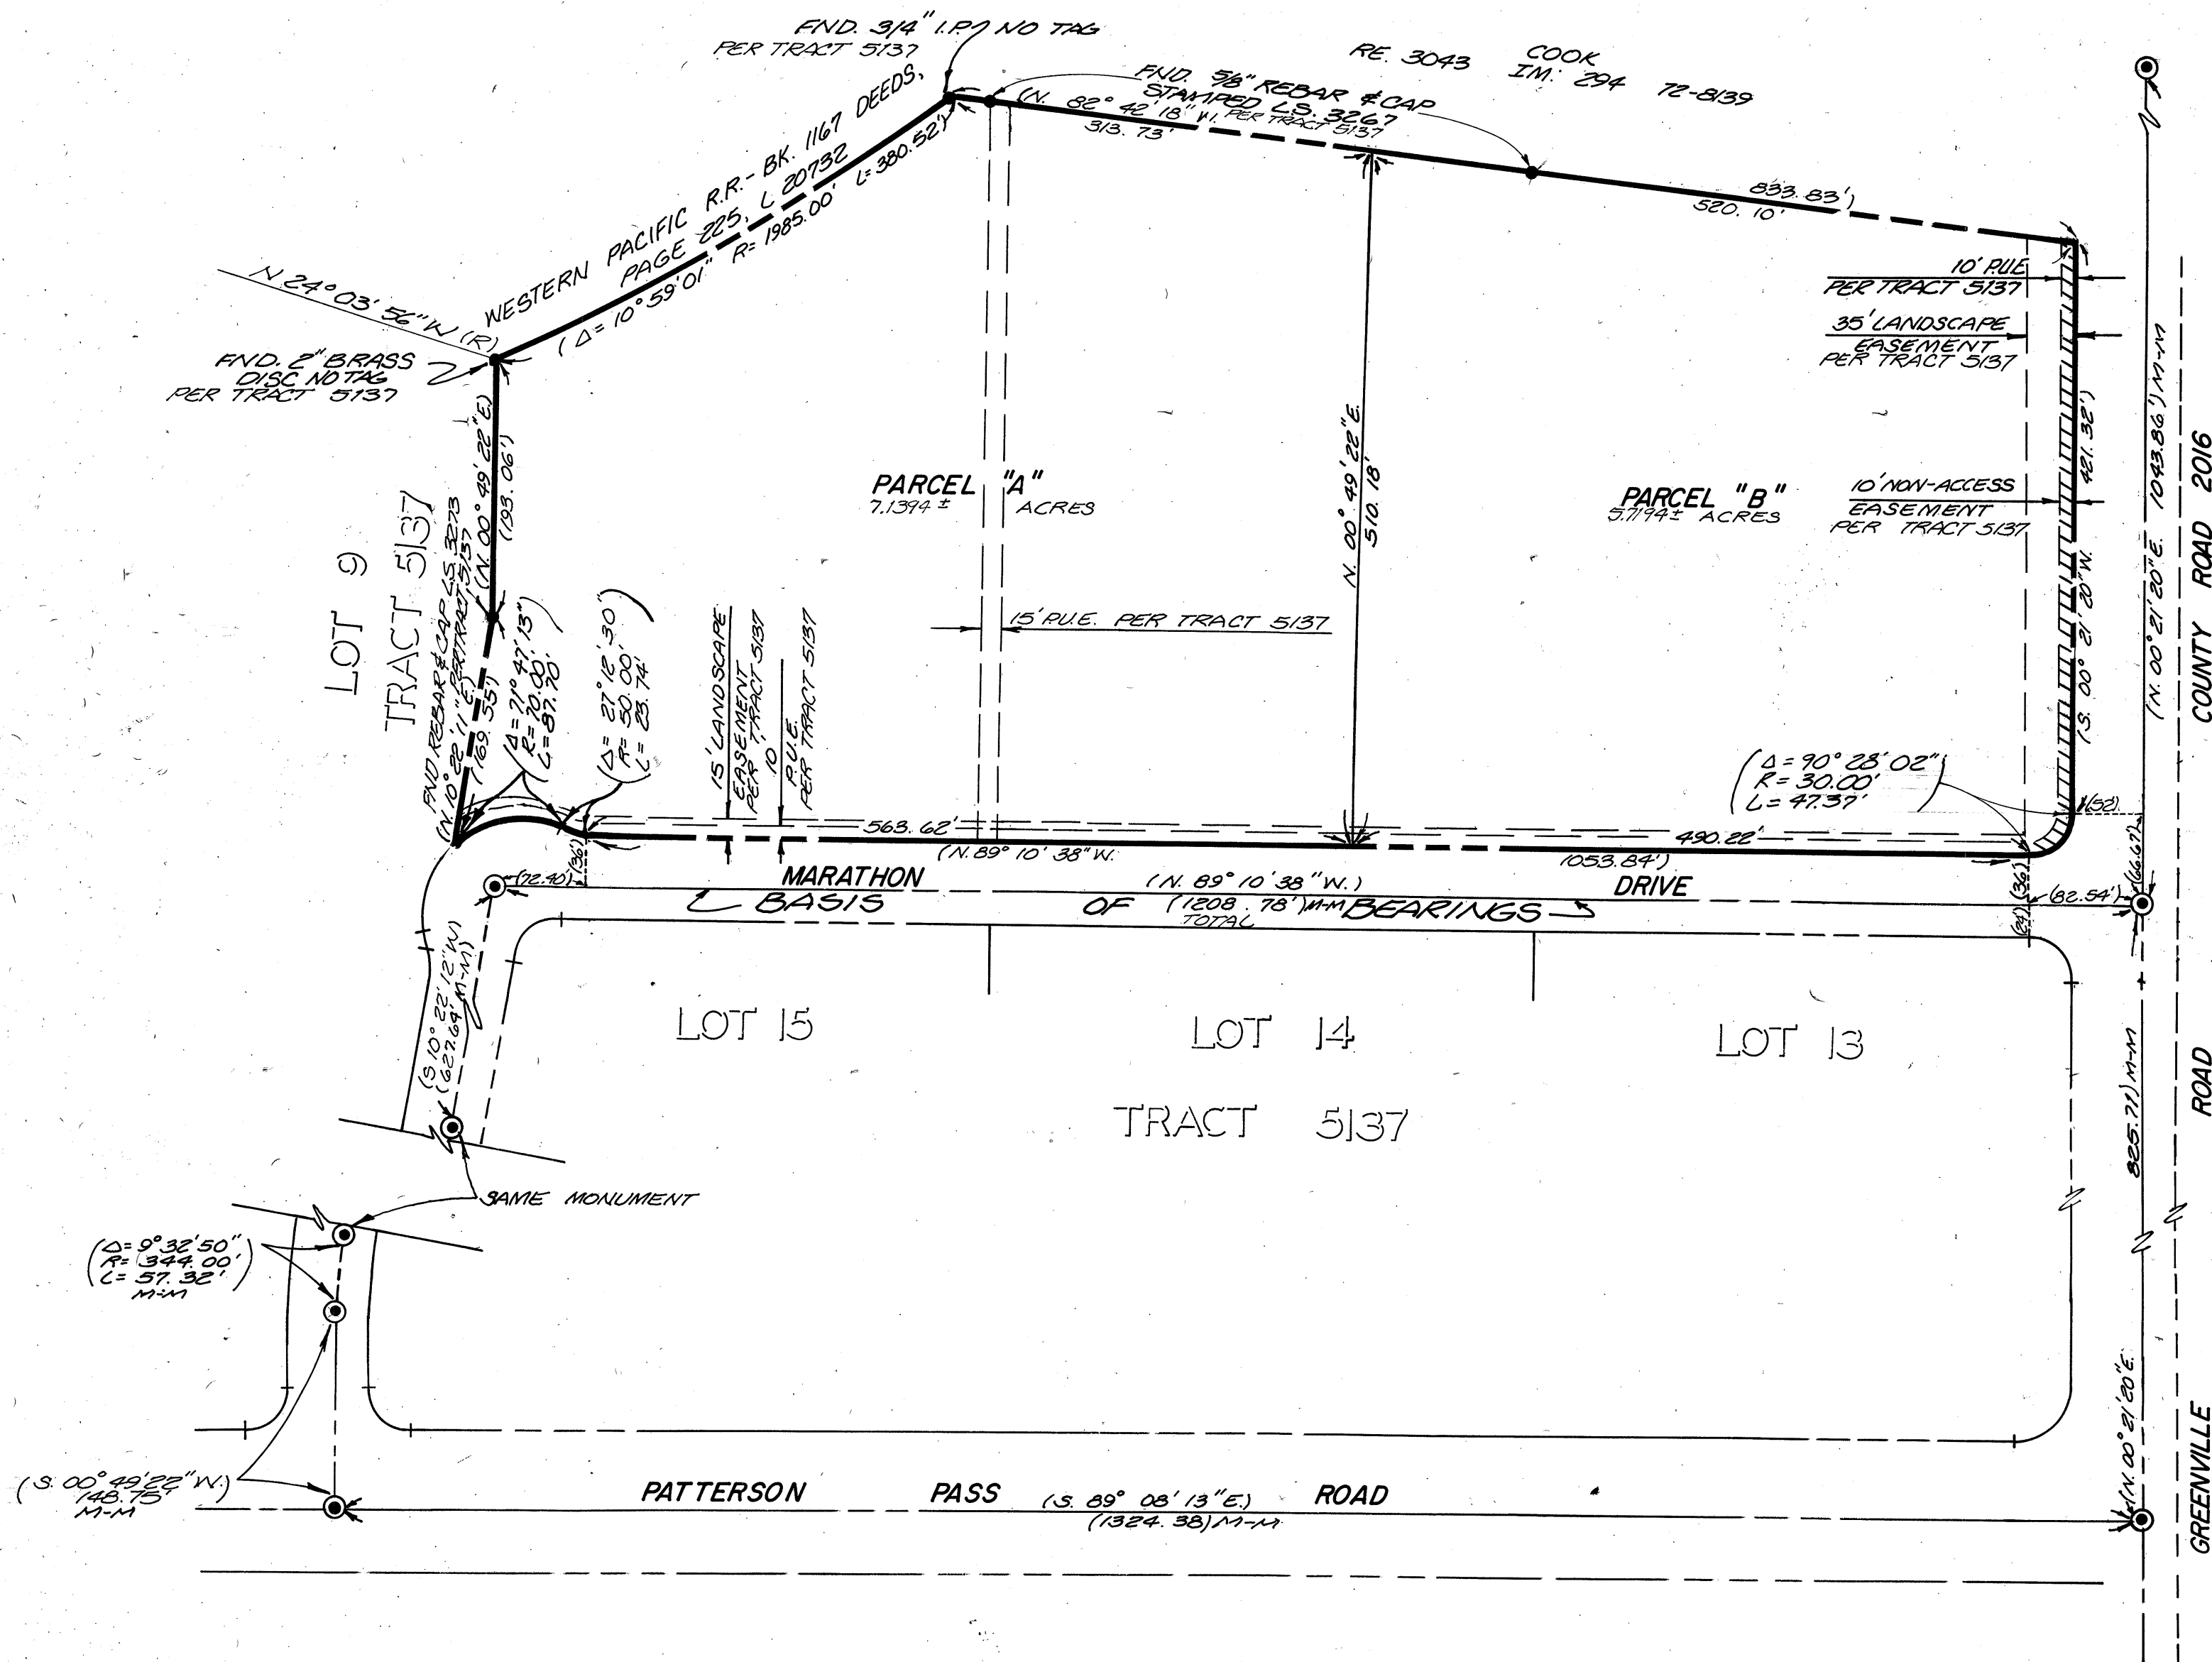

SCALE: 1" = 100'

LEGEND

---	BOUNDARY LINE
---	MONUMENT LINE
---	CITY MONUMENT PER TRACT 5137
---	FOUND AS NOTED
---	PUBLIC UTILITY EASEMENT
---	RADIAL LINE
---	PROPERTY LINE
---	RELINQUISHMENT OF ABUTTERS RIGHTS AND PRIVATE ACCESS PROHIBITED (PER TRACT 5137)
---	RECORD AND MEASURED DATA PER TRACT 5137
---	MONUMENT TO MONUMENT

NOTE:

PARCEL MAP NO. 5518 IS A RESUBDIVISION OF LOTS 10, 11 & 12 PER TRACT 5137, BOOK 162, MAPS, PAGE 23, ALAMEDA COUNTY RECORDS.

PARCEL MAP NO. 5518

CITY OF LIVERMORE
ALAMEDA COUNTY CALIFORNIA
SCALE = 1" = 100' AUGUST, 1988

PHILLIPPI ENGINEERING, INC.
Civil Engineering - Land Surveying
Vacaville, California

SHEET 2 OF 2 SHEETS

89085849

5/30