

PARCEL MAP 1724
FOR
AMERICAN FOREST PRODUCTS CORP.
175 OR 39

A Portion of E1/2NE1/4 Section 24; Township 6 North; Range 10 East and
A Portion of W1/2NW1/4 Section 19; Township 6 North; Range 11 East; M.D.M.


AMADOR COUNTY

CALIFORNIA

Scale 1"=100'

February, 1978

Bearings based on bearing of S-88°21'47"E
between State Hwy 88 concrete monuments
located at 60 ft. Sta. 413+06.67 and 60 ft.
Sta. 422+00.00

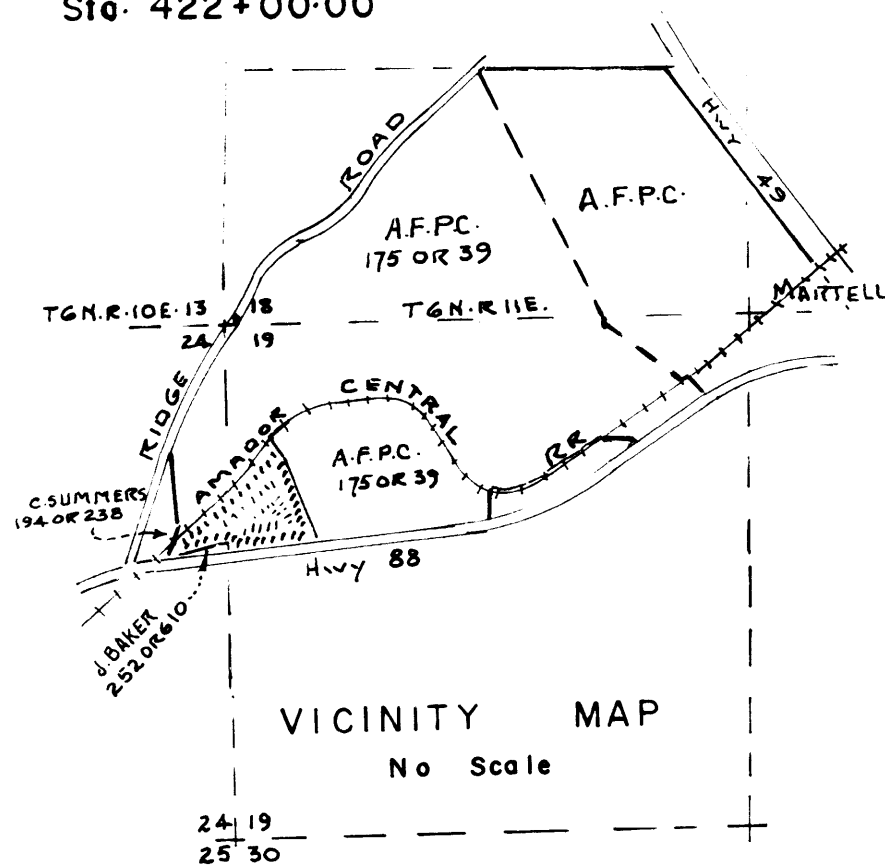


A.F.P.C.
175 OR 39
322.63 Ac. Remainder

LEGEND

- Monuments found as identified in Record of Survey
filed in Book 14 of Maps & Plats at page 26
- Monuments set this survey 1/2" Steel rods tagged LS 3079

16.41 ± Acres
(Gross & Net)

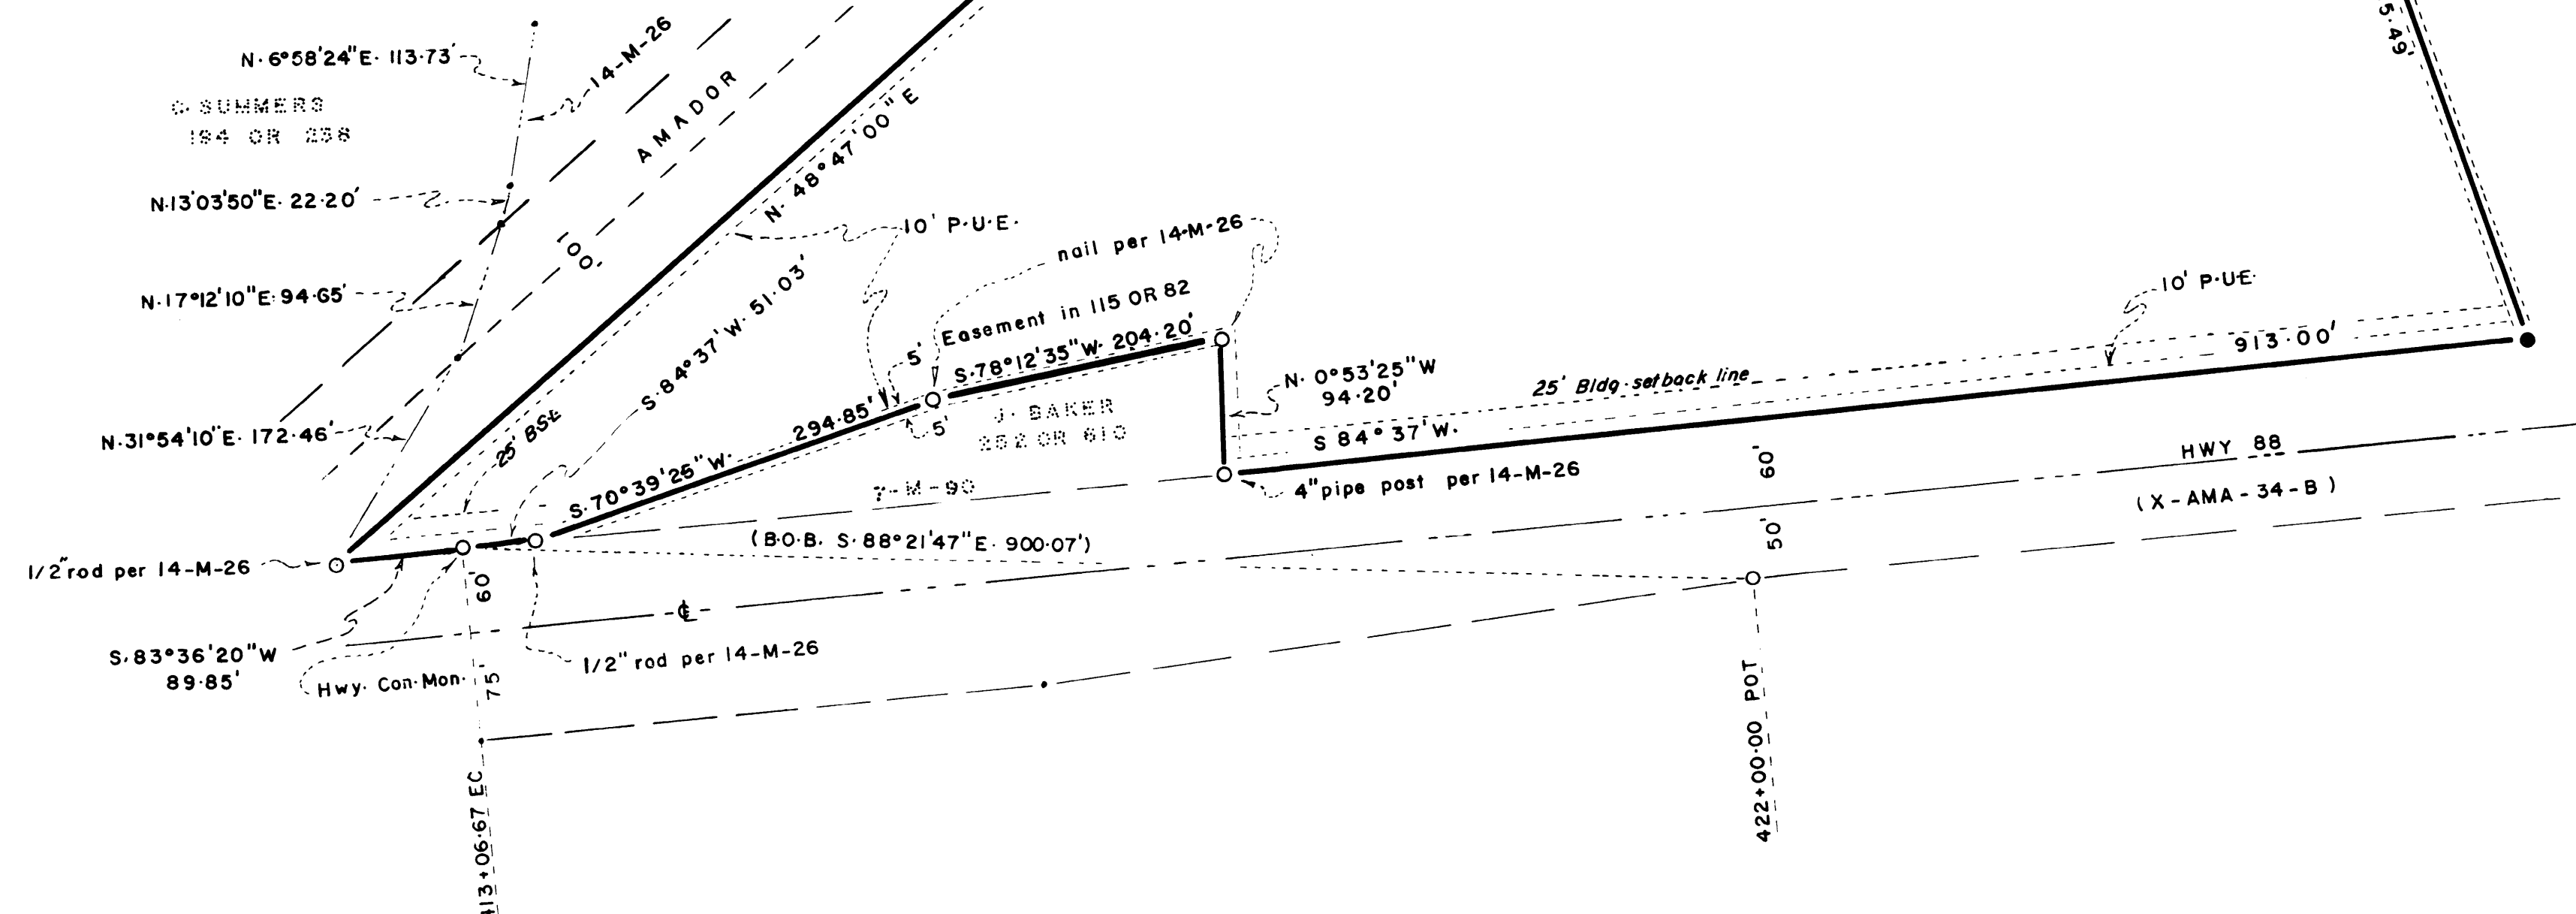

A.H. DEVOE, LS 3079

SHEET 2 OF 2