

GRADING & DRAINAGE LEGEND	
GRADING / DRAINAGE	LINETYPE/SYMBOL
GRADE	1000
PROPOSED SPOT ELEVATION	1000.00
MATCH EXISTING SPOT	M.E.E.
MATCH EXISTING SPOT W/ ESTIMATED EXISTING ELEVATION	M.E.E. 1000.00
STORM DRAIN	
HEADWALL (HW) / FLARED END SECTION (FES)	
DROP INLET (GRATE)	
DROP INLET (GRATE AND HOOD)	
JUNCTION BOX (JB) / OCS	
CATCH BASIN (SINGLE WING)	
CATCH BASIN (DOUBLE WING)	
PEDESTAL TOP	
STORM STRUCTURE NUMBER	A3

ROOF DRAINS STRUCTURE TABLE			
STRUCTURE NAME	STRUCTURE TYPE	INVERT IN	INVERT OUT
R0	ROOF DRAIN STRUCTURE STUB-IN	655.80 (PR1)	
R1	60 DEGREE BEND	655.93 (PR2)	655.93 (PR1)
R2	TEE	656.35 (PR3) 656.35 (PR2.1)	656.35 (PR2)
R2.1	ROOF DRAIN BUILDING STUB-OUT		656.66 (PR2.1)
R3	90 DEGREE BEND	656.60 (PR4)	656.60 (PR3)
R4	ROOF DRAIN BUILDING STUB-OUT		656.66 (PR4)


ROOF DRAINS PIPE TABLE				
PIPE NAME	SIZE	LENGTH	SLOPE	MATERIAL
PR1	8"	13.01'	1.00%	PVC
PR2	8"	41.71'	1.00%	PVC
PR2.1	8"	6.50'	4.85%	PVC
PR3	8"	25.01'	1.00%	PVC
PR4	8"	6.50'	1.00%	PVC

GRADING NOTES SEE SHEET C01.1

CONTRACTOR SHALL FIELD VERIFY ALL EXISTING FEATURES, INCLUDING BUT NOT LIMITED TO, UTILITIES, EXISTING IMPROVEMENTS, ETC. CONTRACTOR SHALL VERIFY THEIR LOCATIONS AND ELEVATIONS PRIOR TO STARTING CONSTRUCTION AND ALERT ENGINEER TO ANY DISCREPANCIES IMMEDIATELY



24-HOUR CONTACT:
JOE CELENTO
(912) 272-4811

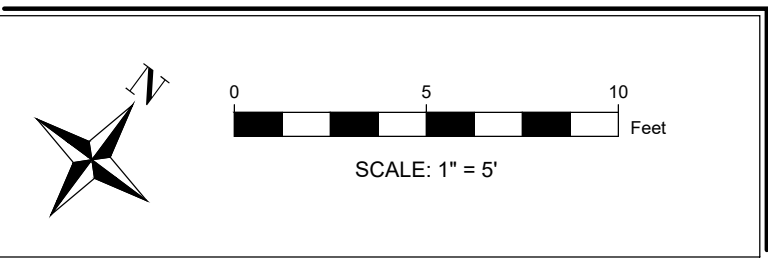

PANDA EXPRESS, INC.
1683 WALNUT GROVE AVE.
ROSEMead, CALIFORNIA 91770
TELEPHONE: 626.799.9898
FACSIMILE: 626.372.8268

All ideas, designs, arrangement and plans indicated or represented by this drawing are the property of Panda Express Inc. and were created for use on this specific project. None of these ideas, designs, arrangements or plans may be used by or disclosed to any person, firm, or corporation without the written permission of Panda Express Inc.

REVISIONS:

ISSUE DATE:
PLAN CHECK 03-08-23
BID XX-XX-XX
CONSTRUCTION XX-XX-XX

DRAWN BY: INGENIUM ENTERPRISES

PANDA PROJECT #: D24956
PANDA STORE #: TBD
CIVIL PROJECT #: 220148



INGENIUM ENTERPRISES, INC.
19445 SHUMARD OAK DR.
SUITE 102
LAND O LAKES, FL 34638
PHONE: (813) 387-0084
NCBES CERTIFICATE #C-4114



GRADING PLAN
DETAIL

C05.1

PANDA HOME REV4