

06/09/2022  
PERMIT SET

[illegible]

JOB NO.: 22229


ROCKFISH RD (NEAR BELSHAW WAY)  
FAYETTEVILLE, NC 28306  
"Stoney Point"



## ENDEAVOR 2.0 EQUIPMENT AND SEATING PLAN

## A2.0

PLOT DATE: 6/9/2022 10:17:37 AM

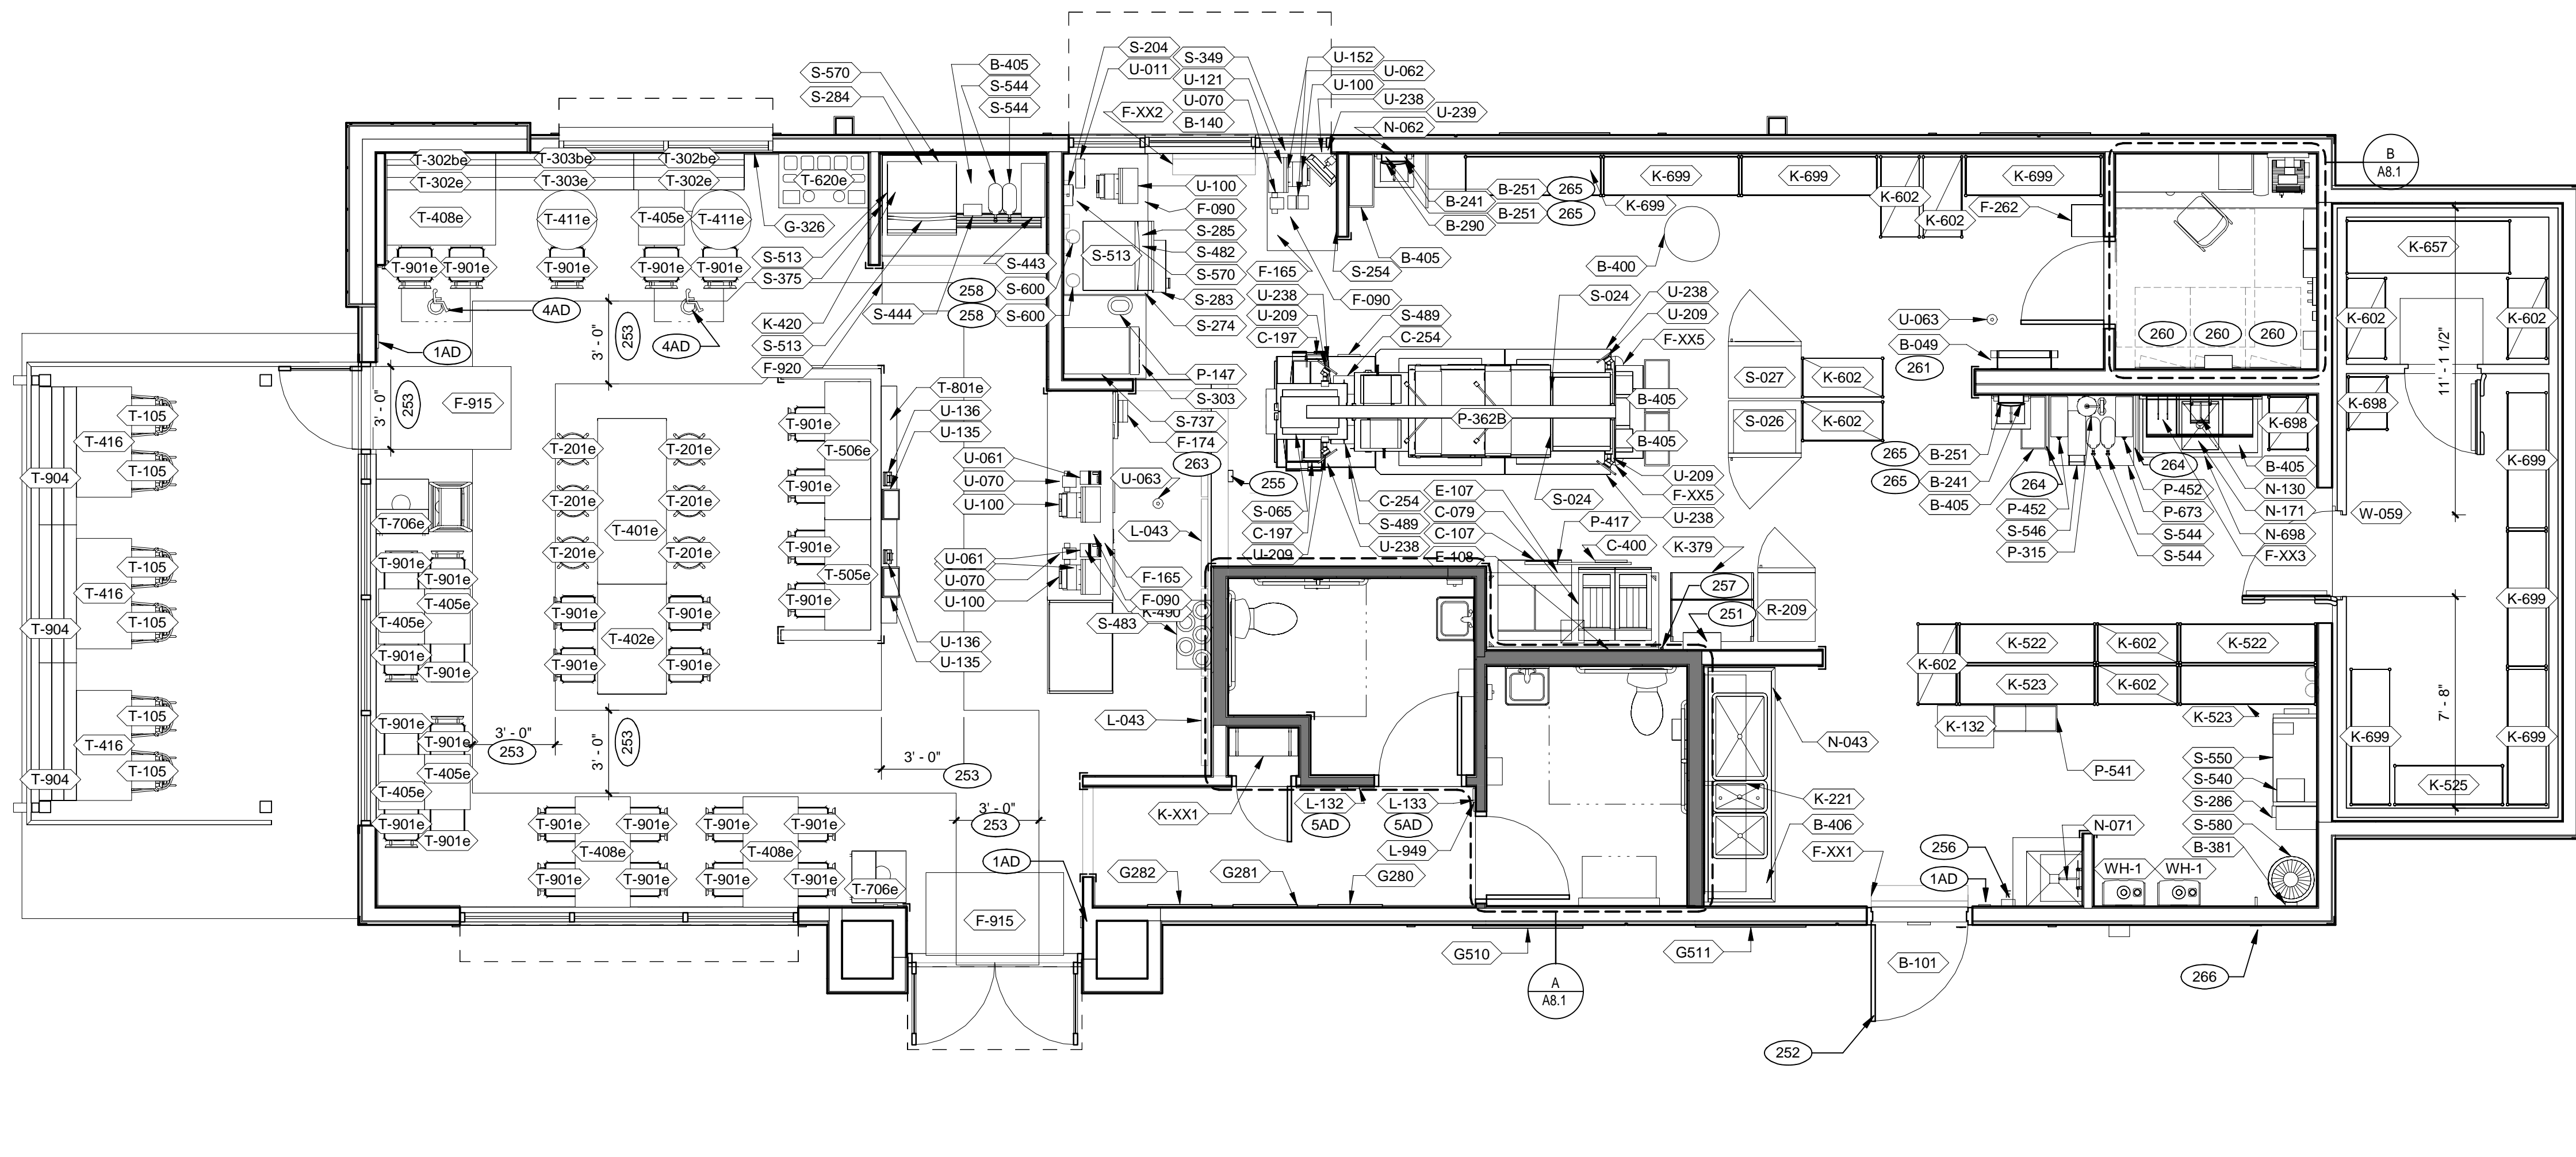

FFE 1/4" = 1'-0"

TAG	QTY	DESCRIPTION
T-105	6	RETRO CHAIR - 18
T-201e	6	BARREL BARSTOOL - 29 PURPLE WOOD SEAT
T-302be	2	BENCH SEAT - 48" L BRACKET BACKREST
T-302e	2	BENCH SEAT - 48"
T-303be	1	BENCH SEAT - 60" L BRACKET BACKREST
T-303e	1	BENCH SEAT - 60"
T-401e	1	HUB TABLE - 72" - HIGH TOP
T-402e	1	HUB TABLE - 48" - ADA
T-405e	5	LAMINATE TABLE ADA - 24 X 48 X 30 - 4 TOP
T-408e	3	LAMINATE TABLE ADA - 24 X 48 X 30 - 4 TOP
T-411e	2	SS TABLE - 24 DIA X 30 - 2 TOP
T-416	3	LAMINATE TABLE ADA - 24 X 48 X 30 - 4 TOP
T-505e	1	COUNTER TOP - 48" X 20" X 30"
T-506e	1	COUNTER TOP - 48" X 20" X 30"
T-620e	1	CONDIMENT COUNTER - RECTANGLE
T-706e	2	WASTE ENCLOSURE - SINGLE
T-801e	1	
T-901e	29	CHAIR - LAMINATE SEAT
T-904	3	BENCH SEAT - 60"

FURNITURE PACKAGE - BY FURNITURE VENDOR U.O.N.

## ARTWORK SCHEDULE

TAG	NAME	FRAME OR MURAL	SIZE	LOCATION IN RESTAURANT
G280	G-280-B-F01-2 8x40	FRAMED ART	OVERLAP BELLS	INTERIOR - ENTRY WALL
G281	G-281-B-F01-2 8x40	FRAMED ART	OVERLAP BELLS	INTERIOR - ENTRY WALL
G282	G-282-B-F01-2 8x40	FRAMED ART	OVERLAP BELLS	INTERIOR - ENTRY WALL
G510	G-510-B-M02-CUSTOM SIZE	MURAL - EXTERIOR	CAMO PATTERN - PURPLE (EXTERIOR)	FACADE
G511	G-511-B-M02-CUSTOM SIZE	MURAL - EXTERIOR	CAMO PATTERN - PURPLE (EXTERIOR)	FACADE
G511	G-511-B-M02-CUSTOM SIZE	MURAL - EXTERIOR	CAMO PATTERN - PURPLE (EXTERIOR)	FACADE - DRIVE THRU
G512	G-512-B-M02-CUSTOM SIZE	EXPRESSION PANEL	CAMO PATTERN - PURPLE (EXTERIOR)	
G-326	G-326-D-M01-CUSTOM SIZE	MURAL - INTERIOR	CAMO PATTERN - PURPLE	INTERIOR - ADJACENT TO DRINK STATION

## ARTWORK SCHEDULE

## DECOR

1. REFER TO SC SHEETS FOR SCOPE OF WORK RESPONSIBILITY
2. (HC) SYMBOL DENOTES A HANDICAP ACCESSIBLE TABLE.

ADA NOTES (AD)

- |     |   |
|-----|---|
| 1AD | PROVIDE TACTILE EXIT SIGN AT EGRESS DOOR PER "TACTILE SIGN" DETAIL ON ADA1.1 WHERE EXISTING IS NOT PROVIDED |
| 4AD | 30"x48" CLEAR FLOOR SPACE FOR HANDICAP SEATING POSITION                                                     |
| 5AD | PROVIDE TACTILE RESTROOM ADA SIGN - SEE DETAIL 15/ADA1.0                                                    |
| 251 | HOOD FIRE SUPPRESSION SYSTEM (ANSUL R-102 OR EQUAL).                                                        |
| 252 | SEE SHEET A1.1 FOR SECURITY DOOR PACKAGE.                                                                   |
| 253 | MAINTAIN 36" MIN. CLEAR ACCESSIBLE AISLE EGRESS PATHS TO EXIT DOORS, 32" AT DOORWAYS AND CASED OPENINGS.    |
| 255 | ALERT LIGHT BOX FOR 3-COMP POWER SOAK.                                                                      |
| 256 | PULL STATION @ 3'-8" A.F.F.                                                                                 |
| 257 | GAS LINE DOWN TO EQUIPMENT.                                                                                 |
| 260 | SWITCHGEAR/ELECTRIC PANELS.                                                                                 |
| 261 | ROOF LADDER, SEE DETAILS 4 & 7/A6.0.                                                                        |
| 263 | SAFE.   |
| 264 | SPLASH GUARD, SEE DETAIL 9/A6.3.                                                                            |
| 265 | AUTOMATIC HAND SOAP AND SANITIZER DISPENSERS PROVIDED BY ECOLAB.                                            |
| 266 | CO2 FILL BOX                                                                                                |

XXX

## KEY NOTES

B

[http://www.lewlanddocuments.com/StonerPrint\\_CityCouncil/PD38/n6](http://www.lewlanddocuments.com/StonerPrint_CityCouncil/PD38/n6)

CAUTION: IF THIS SHEET IS NOT 22"x34" IT IS A REDUCED PRINT